

Drawing Key:

Total Application Area
36,291m² / 8.968 Acres

Full Application Area
15,369m² / 3.798 Acres

Outline Application Area
20,922m² / 5.170 Acres


Phase 1

Phase 2

Phase 3

Rev	Date	Description	Rev By	Chk'd By
C	16/04/19	ROAD NAMES UPDATED	MS	MS
B	08/04/19	UPDATED TO MATCH SITE PLAN	MS	MS
A	02/04/19	UPDATED TO MATCH SITE PLAN	MS	MS

Proposed Phasing Plan - Scale 1:1000

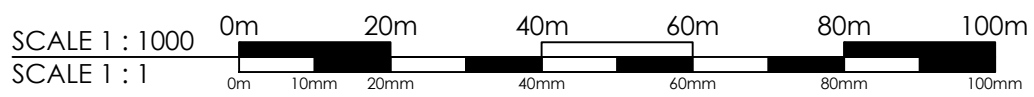

This drawing is copyright and may not be reproduced in whole or part without written authority. Do not scale off this drawing.

CAD file reference J:\13850 - Ruthin\17.0 - DWG & I.S\100 Series Planning

Project Title	PROPOSED DEVELOPMENT			
	LON GWERNYDD RUTHIN			
Client	ALDI STORES LTD.			
Status	PLANNING			
Scale	1:1000	Drawing Size	A3	
Date	FEB 2019	Drawn By	MS	Checked MS

Drawing Title	PROPOSED PHASING SITE PLAN		
Job-Dwg No	13850-109	Rev	C
<input type="checkbox"/>	2 St. Johns North, Wakefield, WF1 3QA t. 01924 291800		
<input checked="" type="checkbox"/>	Carvers Warehouse, 77 Dale Street, Manchester, M1 2HG t. 0161 2388555		
<input type="checkbox"/>	The Old Rectory, 79 High Street, Newport Pagnell, MK16 8AB t. 01908 211577		
<input type="checkbox"/>	101 London Road, Reading, RG1 5BY t. 0118 9507700		
<input type="checkbox"/>	10 Gees Court, St Christophers Place, London, W1U 1JJ t. 0207 4091215		

