


Proposed Employment Unit 1 Roof Plan - Scale 1:100

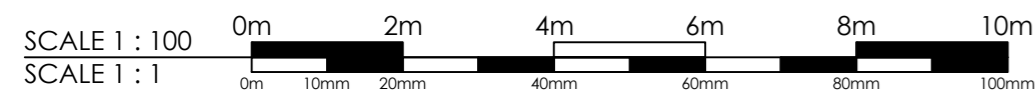

CAD file reference J:\13850 - Ruthin\17.0 - DWG & I.S\100 Series Planning

Rev	Date	Description	Rev By	Chk'd By
B	16/04/19	GENERAL UPDATED.	MS	MS
A	02/04/19	REVISED FOR PLANNING SUBMISSION	MS	MS

Project Title	PROPOSED DEVELOPMENT		
	A525 RUTHIN		
Client	ALDI STORES LTD.		
Status	PLANNING		
Scale	1:100	Drawing Size	A2
Date	FEB 2019	Drawn By	MS
		Checked	MS

Drawing Title	PROPOSED EMPLOYMENT UNIT 1 ROOF PLAN	
Job-Dwg No	13850-112	Rev B

- 2 St. Johns North, Wakefield, WF1 3QA t. 01924 291800
- Carvers Warehouse, 77 Dale Street, Manchester, M1 2HG t. 0161 2388555
- The Old Rectory, 79 High Street, Newport Pagnell, MK16 8AB t. 01908 211577
- 101 London Road, Reading, RG1 5BY t. 0118 9507700
- 10 Gees Court, St Christophers Place, London, W1U 1JJ t. 0207 4091215

