

Drawing Key:
 Application Area █
 36,291m² / 8.968 Acres


Rev	Date	Description	Rev By	Chk'd By
B	16/04/19	ROAD NAMES UPDATED.	MS	MS
A	02/04/19	UPDATED FOR PLANNING SUBMISSION	MS	MS

Project Title	PROPOSED DEVELOPMENT		
	A525 RUTHIN		
Client	ALDI STORES LTD.		
Status	PLANNING		
Scale	1:1250	Drawing Size	A3
Date	FEB 19	Drawn By	JA
		Checked	MS

Drawing Title	LOCATION PLAN		
Job-Dwg No	13850-100	Rev	B
<input type="checkbox"/>	2 St. Johns North, Wakefield, WF1 3QA t. 01924 291800		
<input checked="" type="checkbox"/>	Carvers Warehouse, 77 Dale Street, Manchester, M1 2HG t. 0161 2388555		
<input type="checkbox"/>	The Old Rectory, 79 High Street, Newport Pagnell, MK16 8AB t. 01908 211577		
<input type="checkbox"/>	101 London Road, Reading, RG1 5BY t. 0118 9507700		
<input type="checkbox"/>	10 Gees Court, St Christophers Place, London, W1U 1JJ t. 0207 4091215		



Location Plan - Scale 1:1250

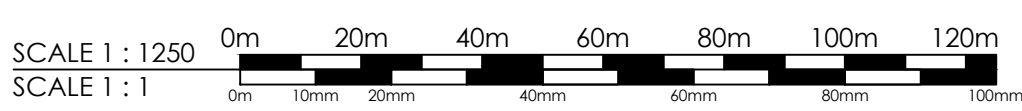

This drawing is copyright and may not be reproduced in whole or part without written authority. Do not scale off this drawing.