


Proposed
ALDI Foodstore
 SALES AREA 1315m²
 GROSS INT AREA 1786m²
 GROSS EXT AREA 1862m²

Proposed ALDI GA Plan - Scale 1:100

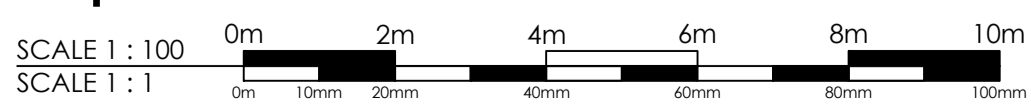

CAD file reference: J:\13850 - Ruthin\17.0 - DWG & I.S\100 Series Planning

B	16/04/19	TITLE UPDATED. POSTER CASE REMOVED.	MS	MS
A	02/04/19	REVISED FOR PLANNING SUBMISSION	MS	MS
Rev	Date	Description	Rev By	Chk'd By

Project Title	PROPOSED DEVELOPMENT	
	A525 RUTHIN	
Client	ALDI STORES LTD.	
Status	PLANNING	
Scale	1:100	Drawing Size A1
Date	FEB 19	Drawn By JA Checked MS

Drawing Title	PROPOSED ALDI GA PLAN
Job-Dwg No	13850-103
Rev	B
<input type="checkbox"/> 2 St. Johns North, Wakefield, WF1 3GA <input type="checkbox"/> Carvers Warehouse, 77 Dale Street, Manchester, M1 2HG <input type="checkbox"/> The Old Rectory, 79 High Street, Newport Pagnell, MK16 8AB <input type="checkbox"/> 101 London Road, Reading, RG1 5BY <input type="checkbox"/> 10 Gales Court, St Christophers Place, London, W1U 1JJ <input type="checkbox"/> t. 0207 4091215	 www.harrispartnership.com

This drawing is copyright and may not be reproduced in whole or part without written authority. Do not scale off this drawing.