



Section Through Roller Shutter Door - 1:20

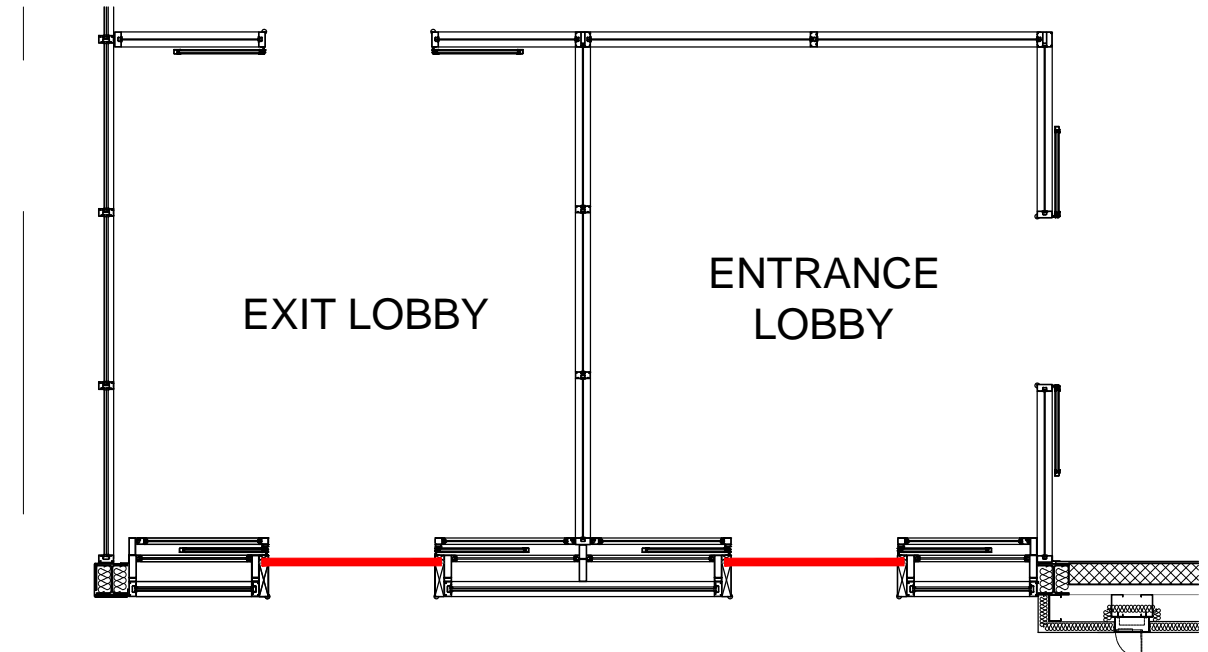

Proposed ALDI Foodstore Roller Shutter Doors - Scale 1:50

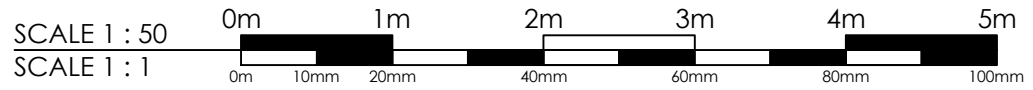

Rev	Date	Description	Rev By	Chk'd By
B	16/04/19	ROAD NAME UPDATED.	MS	MS
A	02/04/19	REVISED FOR SUBMISSION	MS	MS
Project Title				
PROPOSED DEVELOPMENT				
A525 RUTHIN				
Client				
ALDI STORES LTD.				
Status				
PLANNING				
Scale				
VARIOUS			Drawing Size A3	
Date				
FEB 2019		Drawn By	MS	Checked MS
Drawing Title				
PROPOSED ROLLER SHUTTER DOOR DETAIL				
Job-Dwg No				
13850-106				Rev B

- 2 St. Johns North, Wakefield, WF1 3QA t. 01924 291800
- Carvers Warehouse, 77 Dale Street, Manchester, M1 2HG t. 0161 2388555
- The Old Rectory, 79 High Street, Newport Pagnell, MK16 8AB t. 01908 211577
- 101 London Road, Reading, RG1 5BY t. 0118 9507700
- 10 Gees Court, St Christophers Place, London, W1U 1JJ t. 0207 4091215

