




ELEVATION A:
1:100

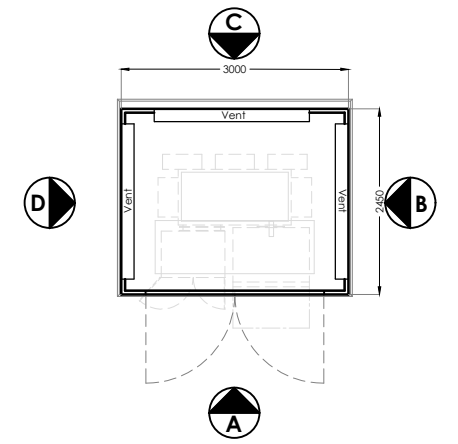


14 Car

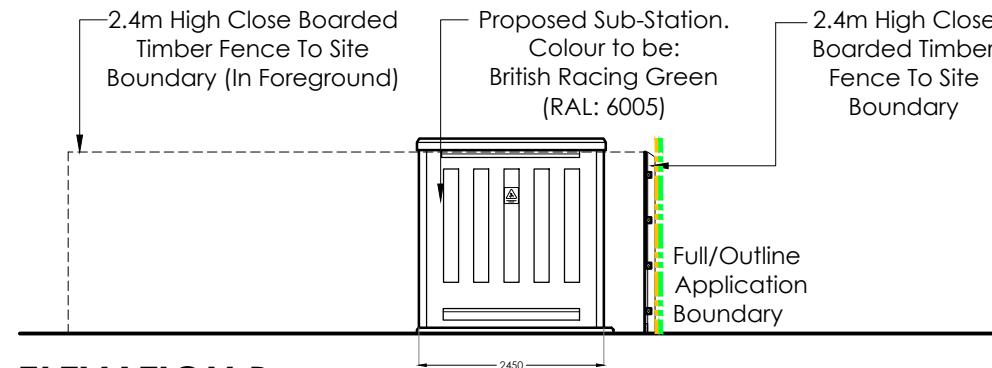

ELEVATION B:
1:100

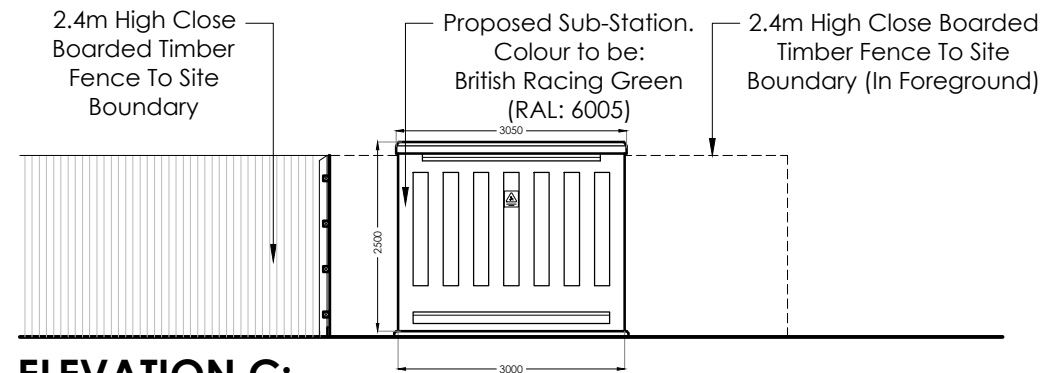


ELEVATION C:
1:100

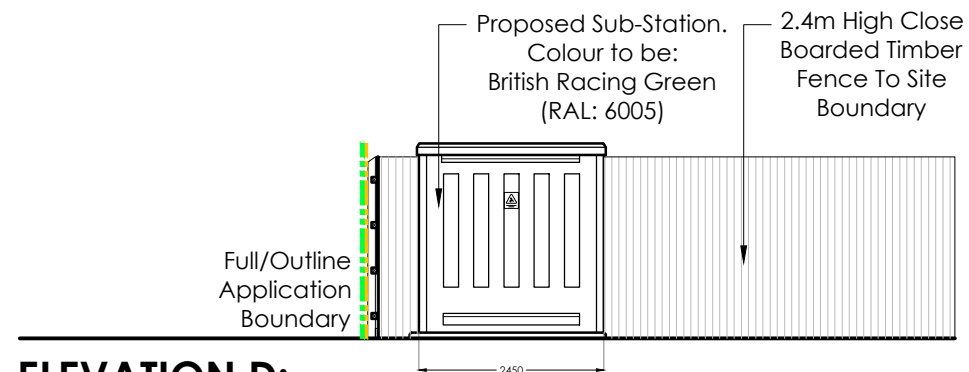

ELEVATION D:
1:100

Proposed Sub Station - Scale 1:100

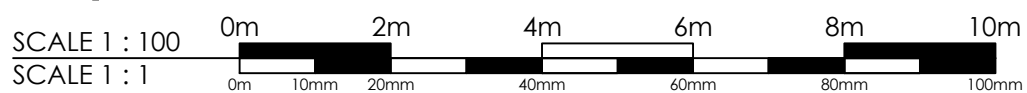

| | | | | |
|-----|----------|------------------------|--------|----------|
| B | 16/04/19 | ROAD NAMES UPDATED. | MS | MS |
| A | 02/04/19 | REVISED FOR SUBMISSION | MS | MS |
| Rev | Date | Description | Rev By | Chk'd By |

| | | |
|---------------|----------------------|--|
| Project Title | PROPOSED DEVELOPMENT | |
| | A525 RUTHIN | |

| | | | | |
|--------|------------------|--------------|----|------------|
| Client | ALDI STORES LTD. | | | |
| Status | PLANNING | | | |
| Scale | 1:100 | Drawing Size | A3 | |
| Date | FEB 2019 | Drawn By | MS | Checked MS |

| | | | | |
|---------------|----------------------|-----|---|--|
| Drawing Title | PROPOSED SUB STATION | | | |
| Job-Dwg No | 13850-108 | Rev | B | |

- 2 St. Johns North, Wakefield, WF1 3QA t. 01924 291800
- Carvers Warehouse, 77 Dale Street, Manchester, M1 2HG t. 0161 2388555
- The Old Rectory, 79 High Street, Newport Pagnell, MK16 8AB t. 01908 211577
- 101 London Road, Reading, RG1 5BY t. 0118 9507700
- 10 Gees Court, St Christophers Place, London, W1U 1JJ t. 0207 4091215

