




Elevation A

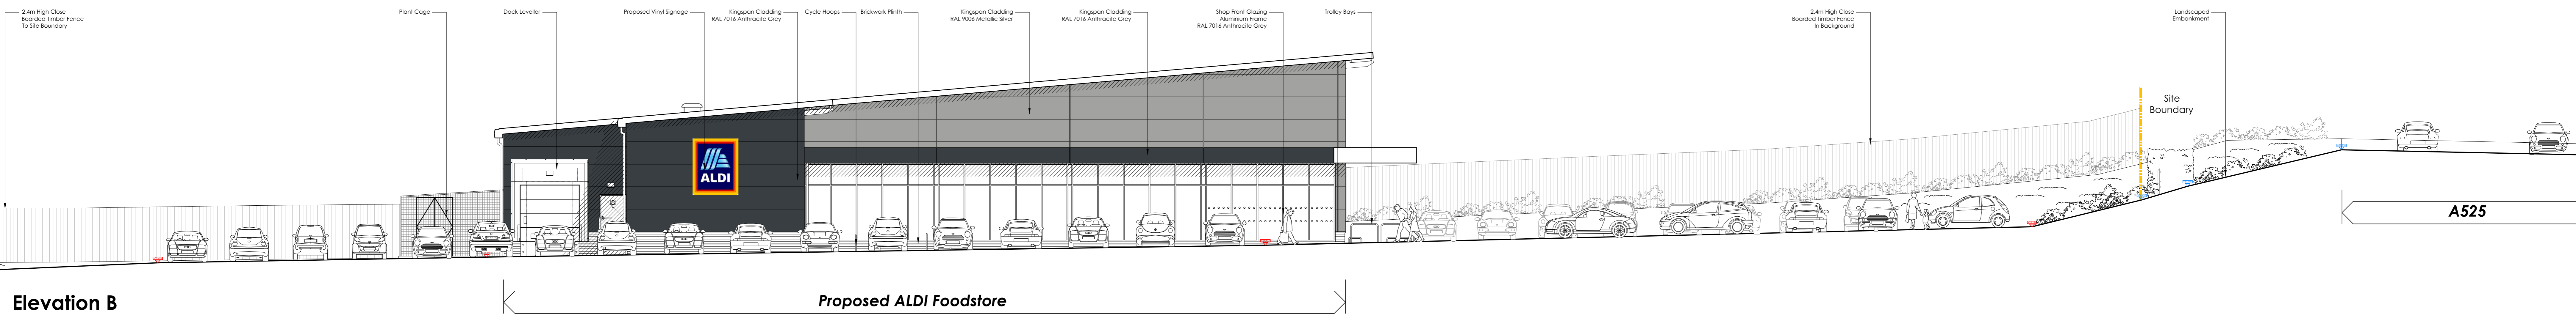


Elevation B

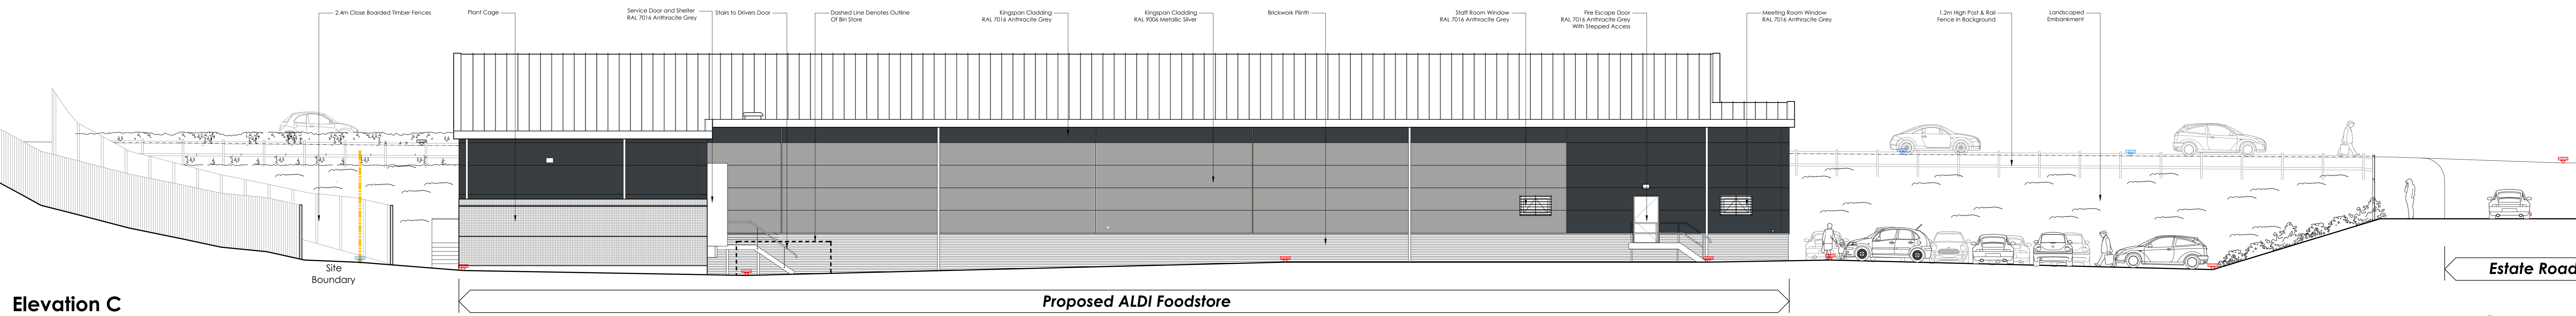

Elevation C

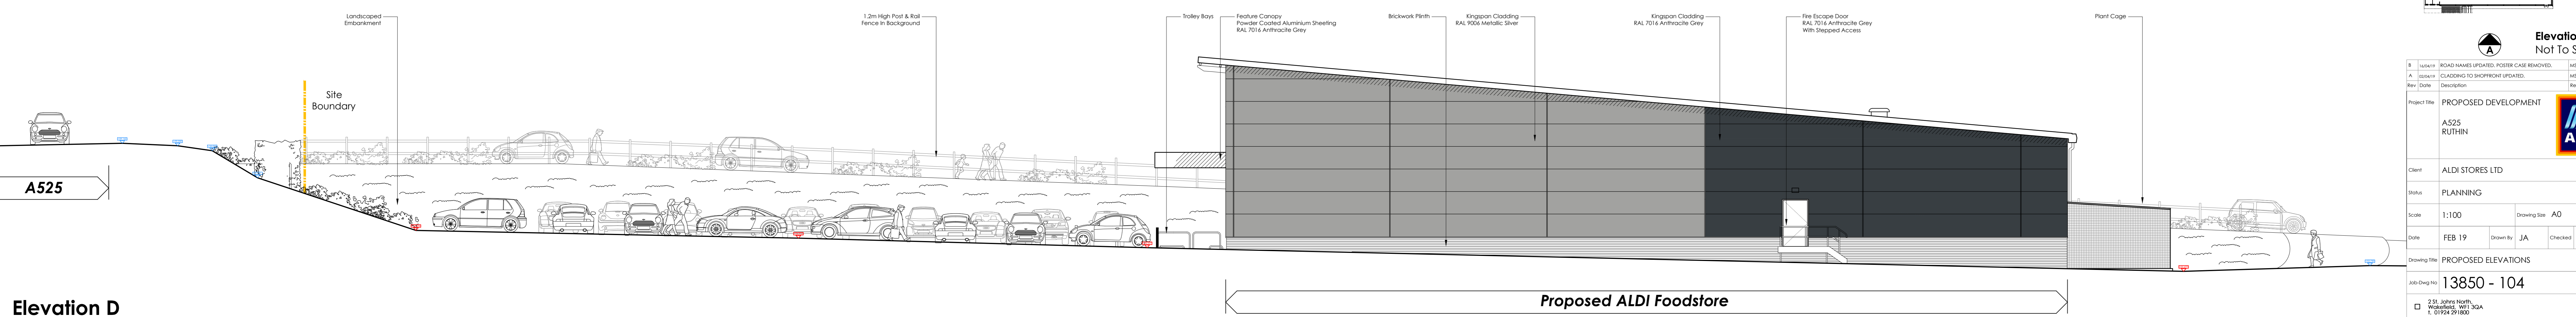


Elevation D

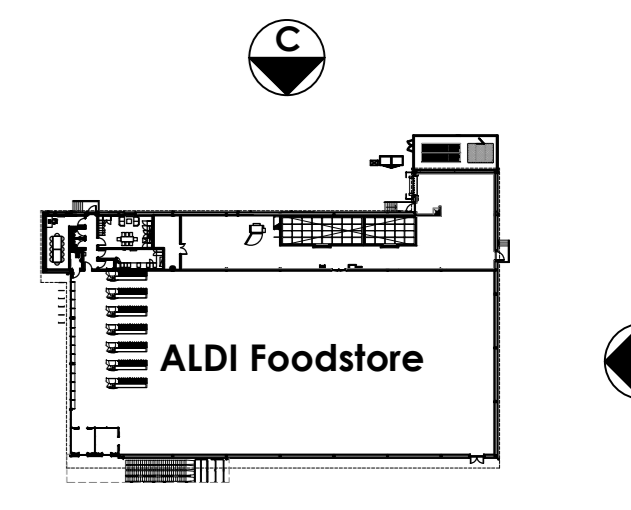

Elevation Key  
Not To Scale

Rev	Date	Description	Drawn By	Checked By	
B		ROAD NAMES UPDATED: POSTER CASE REMOVED.	JAS	MS	
A		CLADDING TO SHOPFRONT UPDATED.	JAS	MS	
Rev	Date	Description	Drawn By	Checked By	
PROPOSED DEVELOPMENT					
AS25 RUTHIN					
Client	ALDI STORES LTD				
Status	PLANNING				
Scale	1:100	Drawing Size	A0		
Date	FEB 19	Drawn By	JJA	Checked MS	
DRAWING TITLE					
PROPOSED ELEVATIONS					
Job/Dep No	13850 - 104			Rev	B

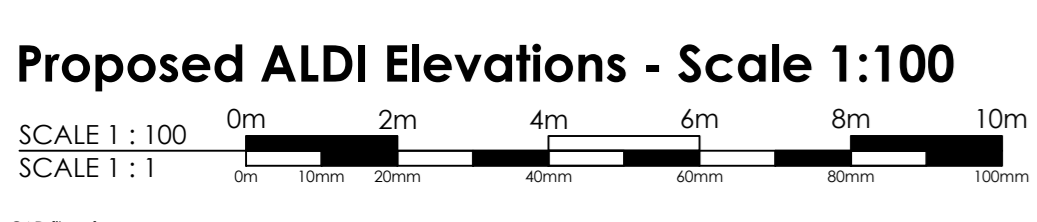

Proposed ALDI Elevations - Scale 1:100

3 St. James South,  
Manchester, M1 3DG  
T: 0161 2366555

The Old Rectory, 79 High Street,  
Rugby, CV21 3JF  
T: 01827 21577

101 London Road,  
Birmingham, B3 1SN  
T: 0121 7627700

10 Green Court, 18 Christopher Place,  
London, W12 1JZ  
T: 0207 4001612

**THE HARRIS PARTNERSHIP**  
A R C H I T E C T S  
www.harrispartnership.com